


C ELEVATION-C(갤러리1)
I-225 SCALE 1 / 50

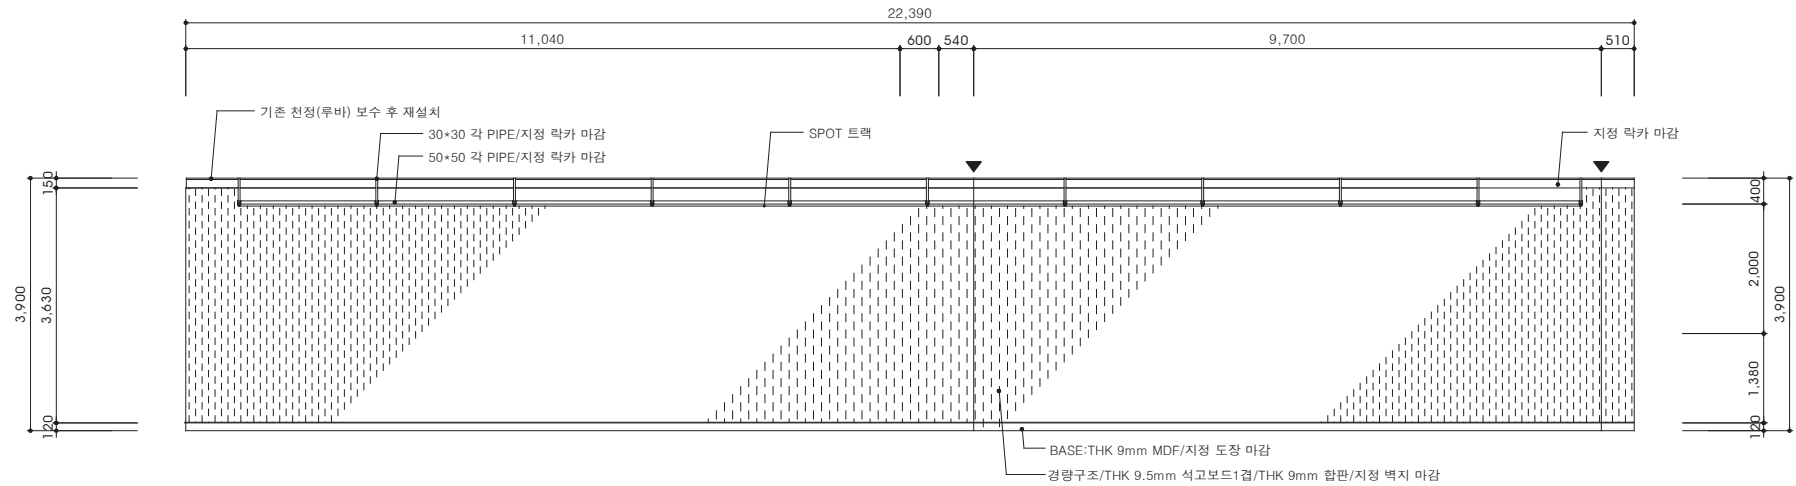

D ELEVATION-D(갤러리1)
I-225 SCALE 1 / 50