


A ELEVATION-A(갤러리1)  
I-224 SCALE 1 / 50

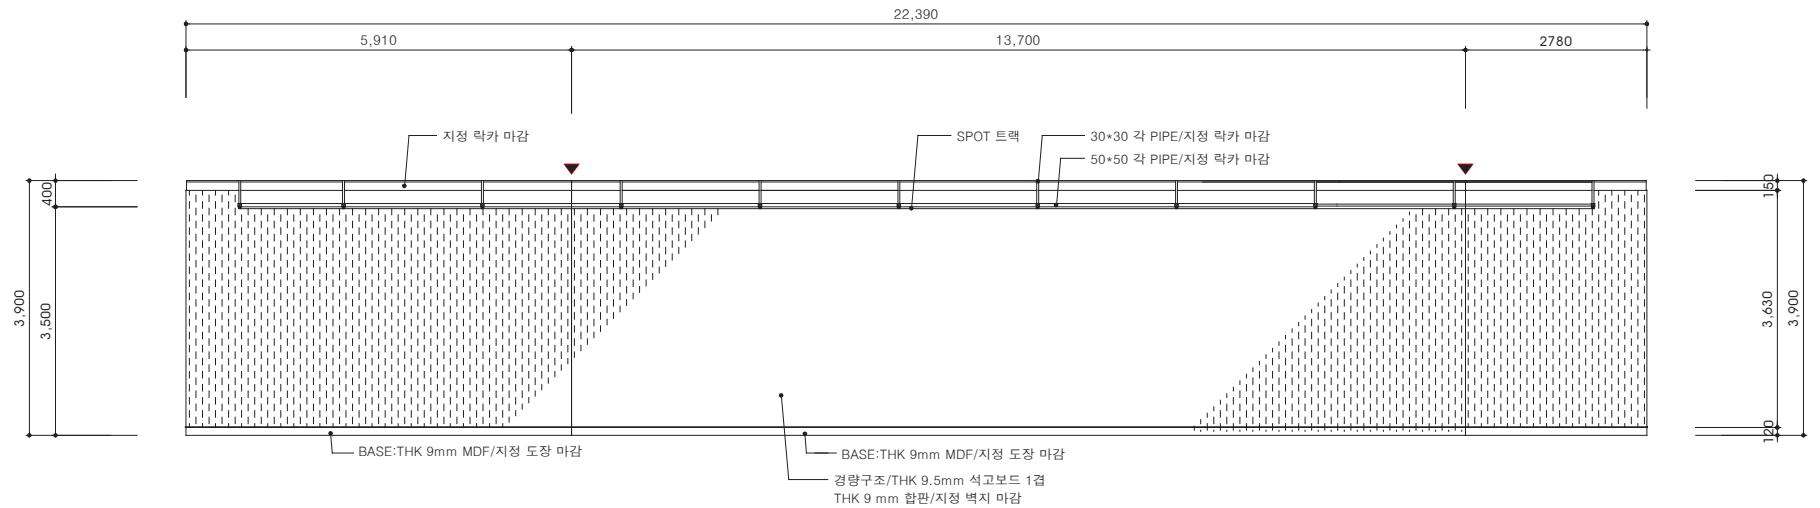

B ELEVATION-B(갤러리1)  
I-224 SCALE 1 / 50