

한전아트센터 조명화면도


NOTE

1CIR = 4kW

□ = 병렬연결

공연 시
하우스 263 제외

Dual
Direct Module
35개

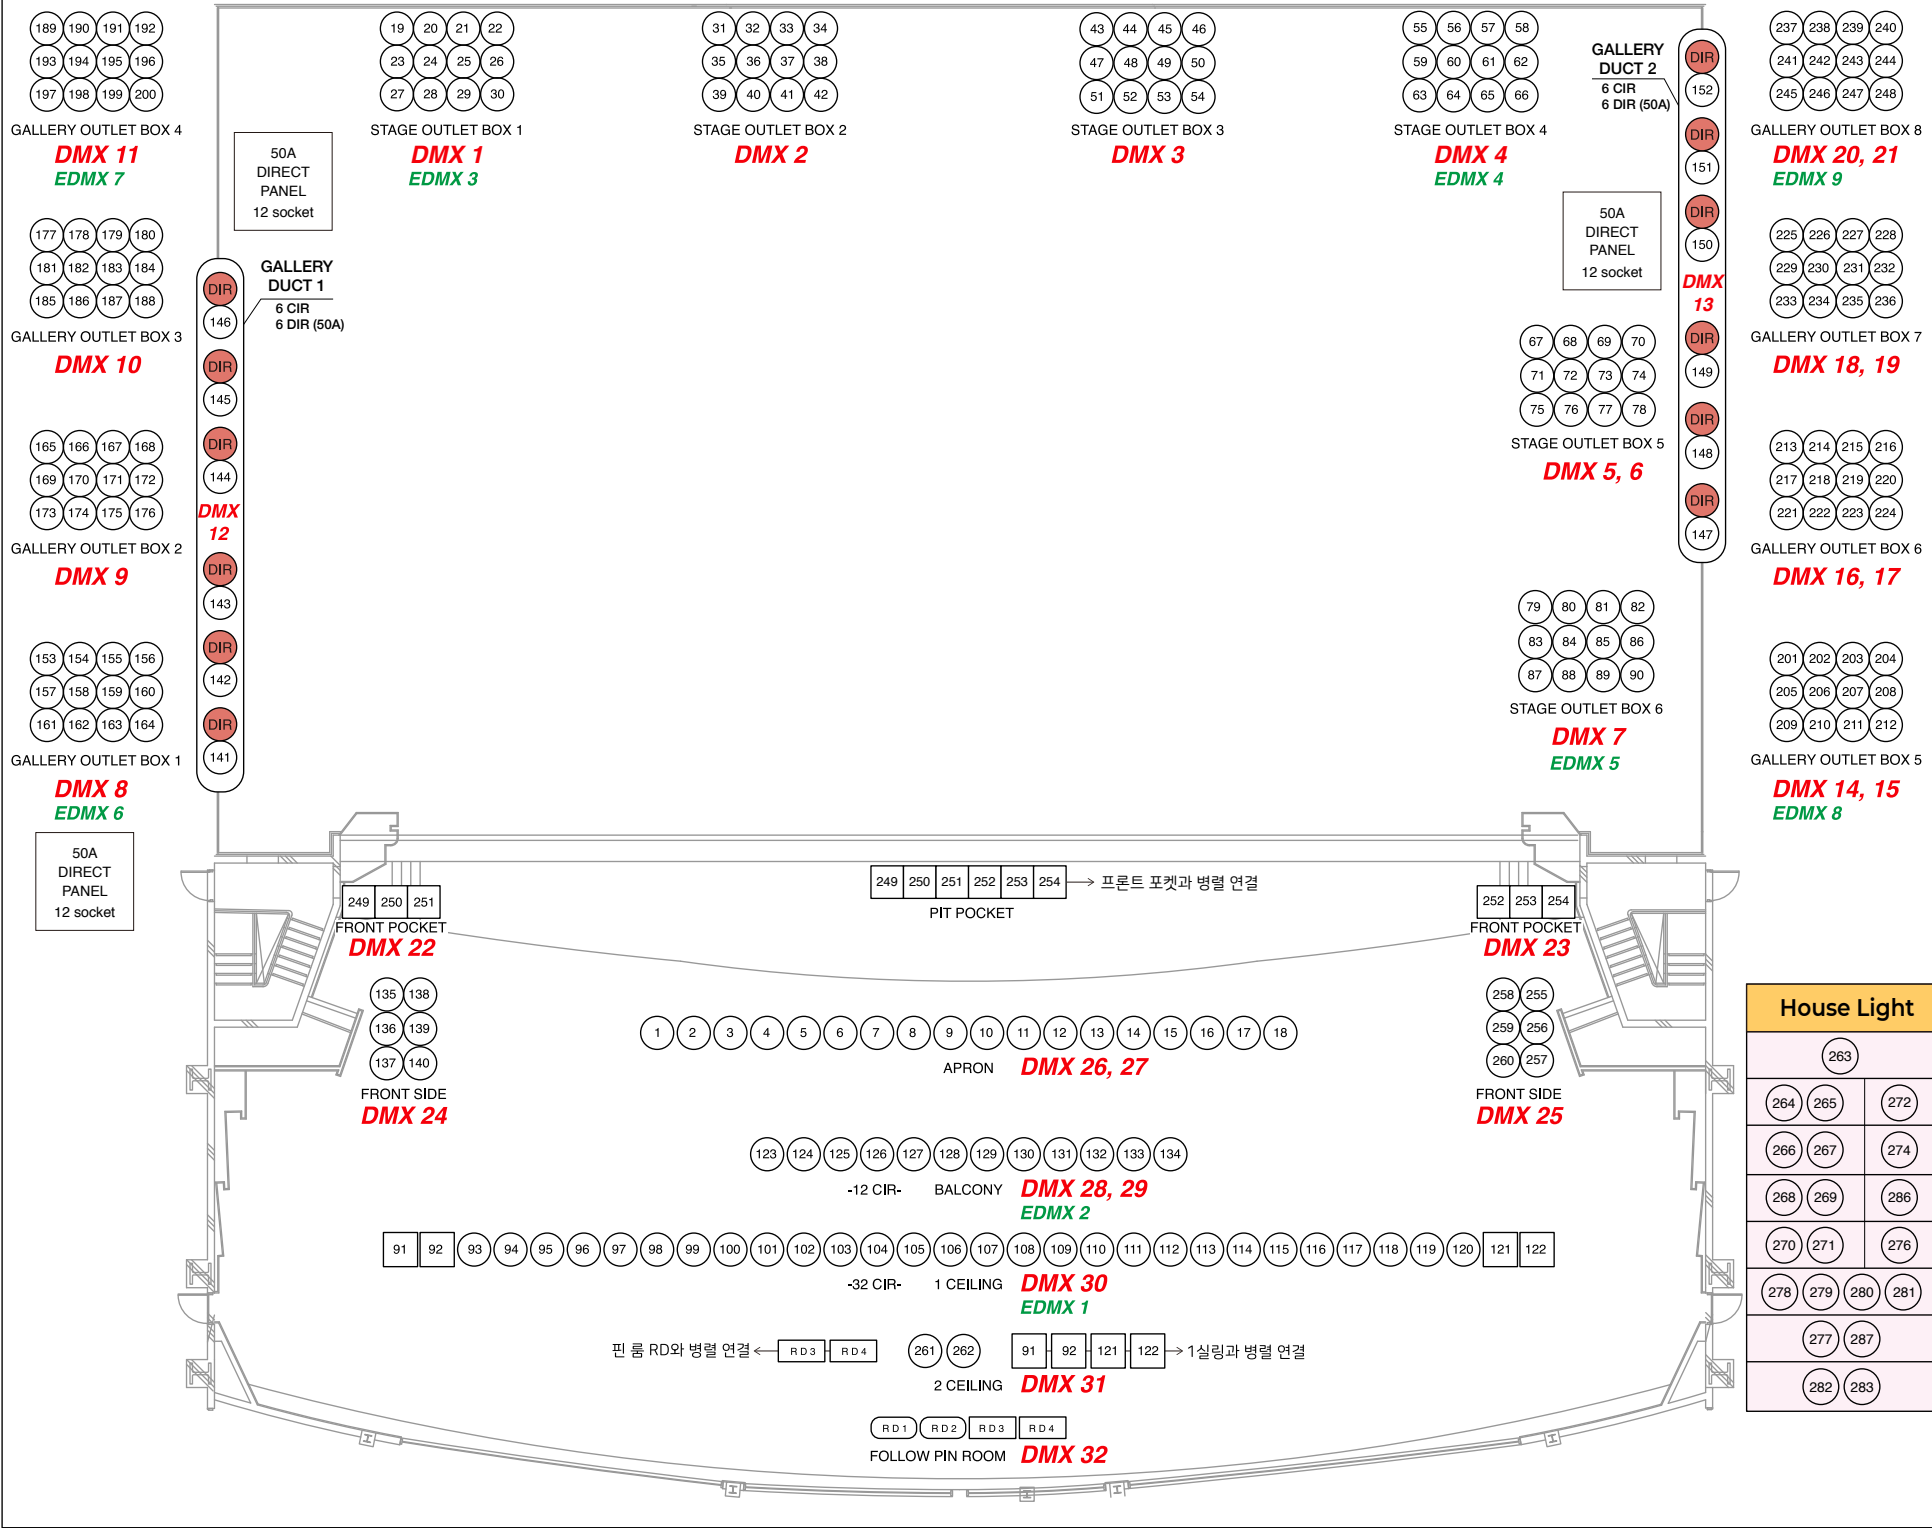

House Light			264 ~ 287	
(263)		ORCHESTRA		
(264)	(265)	(272)	CEILING 1	
(266)	(267)	(274)	CEILING 2	
(268)	(269)	(286)	CEILING 3	
(270)	(271)	(276)	CEILING 4	
(278)	(279)	(280)	(281)	1ST FLOOR
(277)		(287)	2ND FLOOR	
(282)		(283)	WALL	